



MHT 02
C-470 TRAIL CLOSURE AND DETOUR
DOUGLAS COUNTY DEPARTMENT OF PUBLIC WORKS
C-470 TRAIL OVER YOSEMITE ST
DOUGLAS COUNTY PROJECT NO. TAP-PIC-4-001
CDOT SUB ACCOUNT 22213
RMSC NO. 21041




MHT Not Drawn To Scale

THIS MHT MAY BE IMPLEMENTED IN CONJUCTION WITH ANY OTHER APPROVED MHT FOR THIS PROJECT

PAGE 1 OF 1

- DEVICE TABULATION**
- 12 X DRUMS
 - 4 X TYPE 3 BARRICADES
 - 4 X LIGHTS FOR TYPE 3 BARRICADES
 - 3 X R9-9 SIDEWALK CLOSED
 - 1 X R9-11 SIDEWALK CLOSED AHEAD
 - 1 X R9-11 (L) SIDEWALK CLOSED CROSSOVER LEFT
 - 5 X M4-9A (S) DETOUR BIKE PED STRAIGHT
 - 5 X M4-9A (R) DETOUR BIKE PED RIGHT
 - 4 X M4-9A (L) DETOUR BIKE PED LEFT
 - 2 X M4-8A END DETOUR BIKE PED

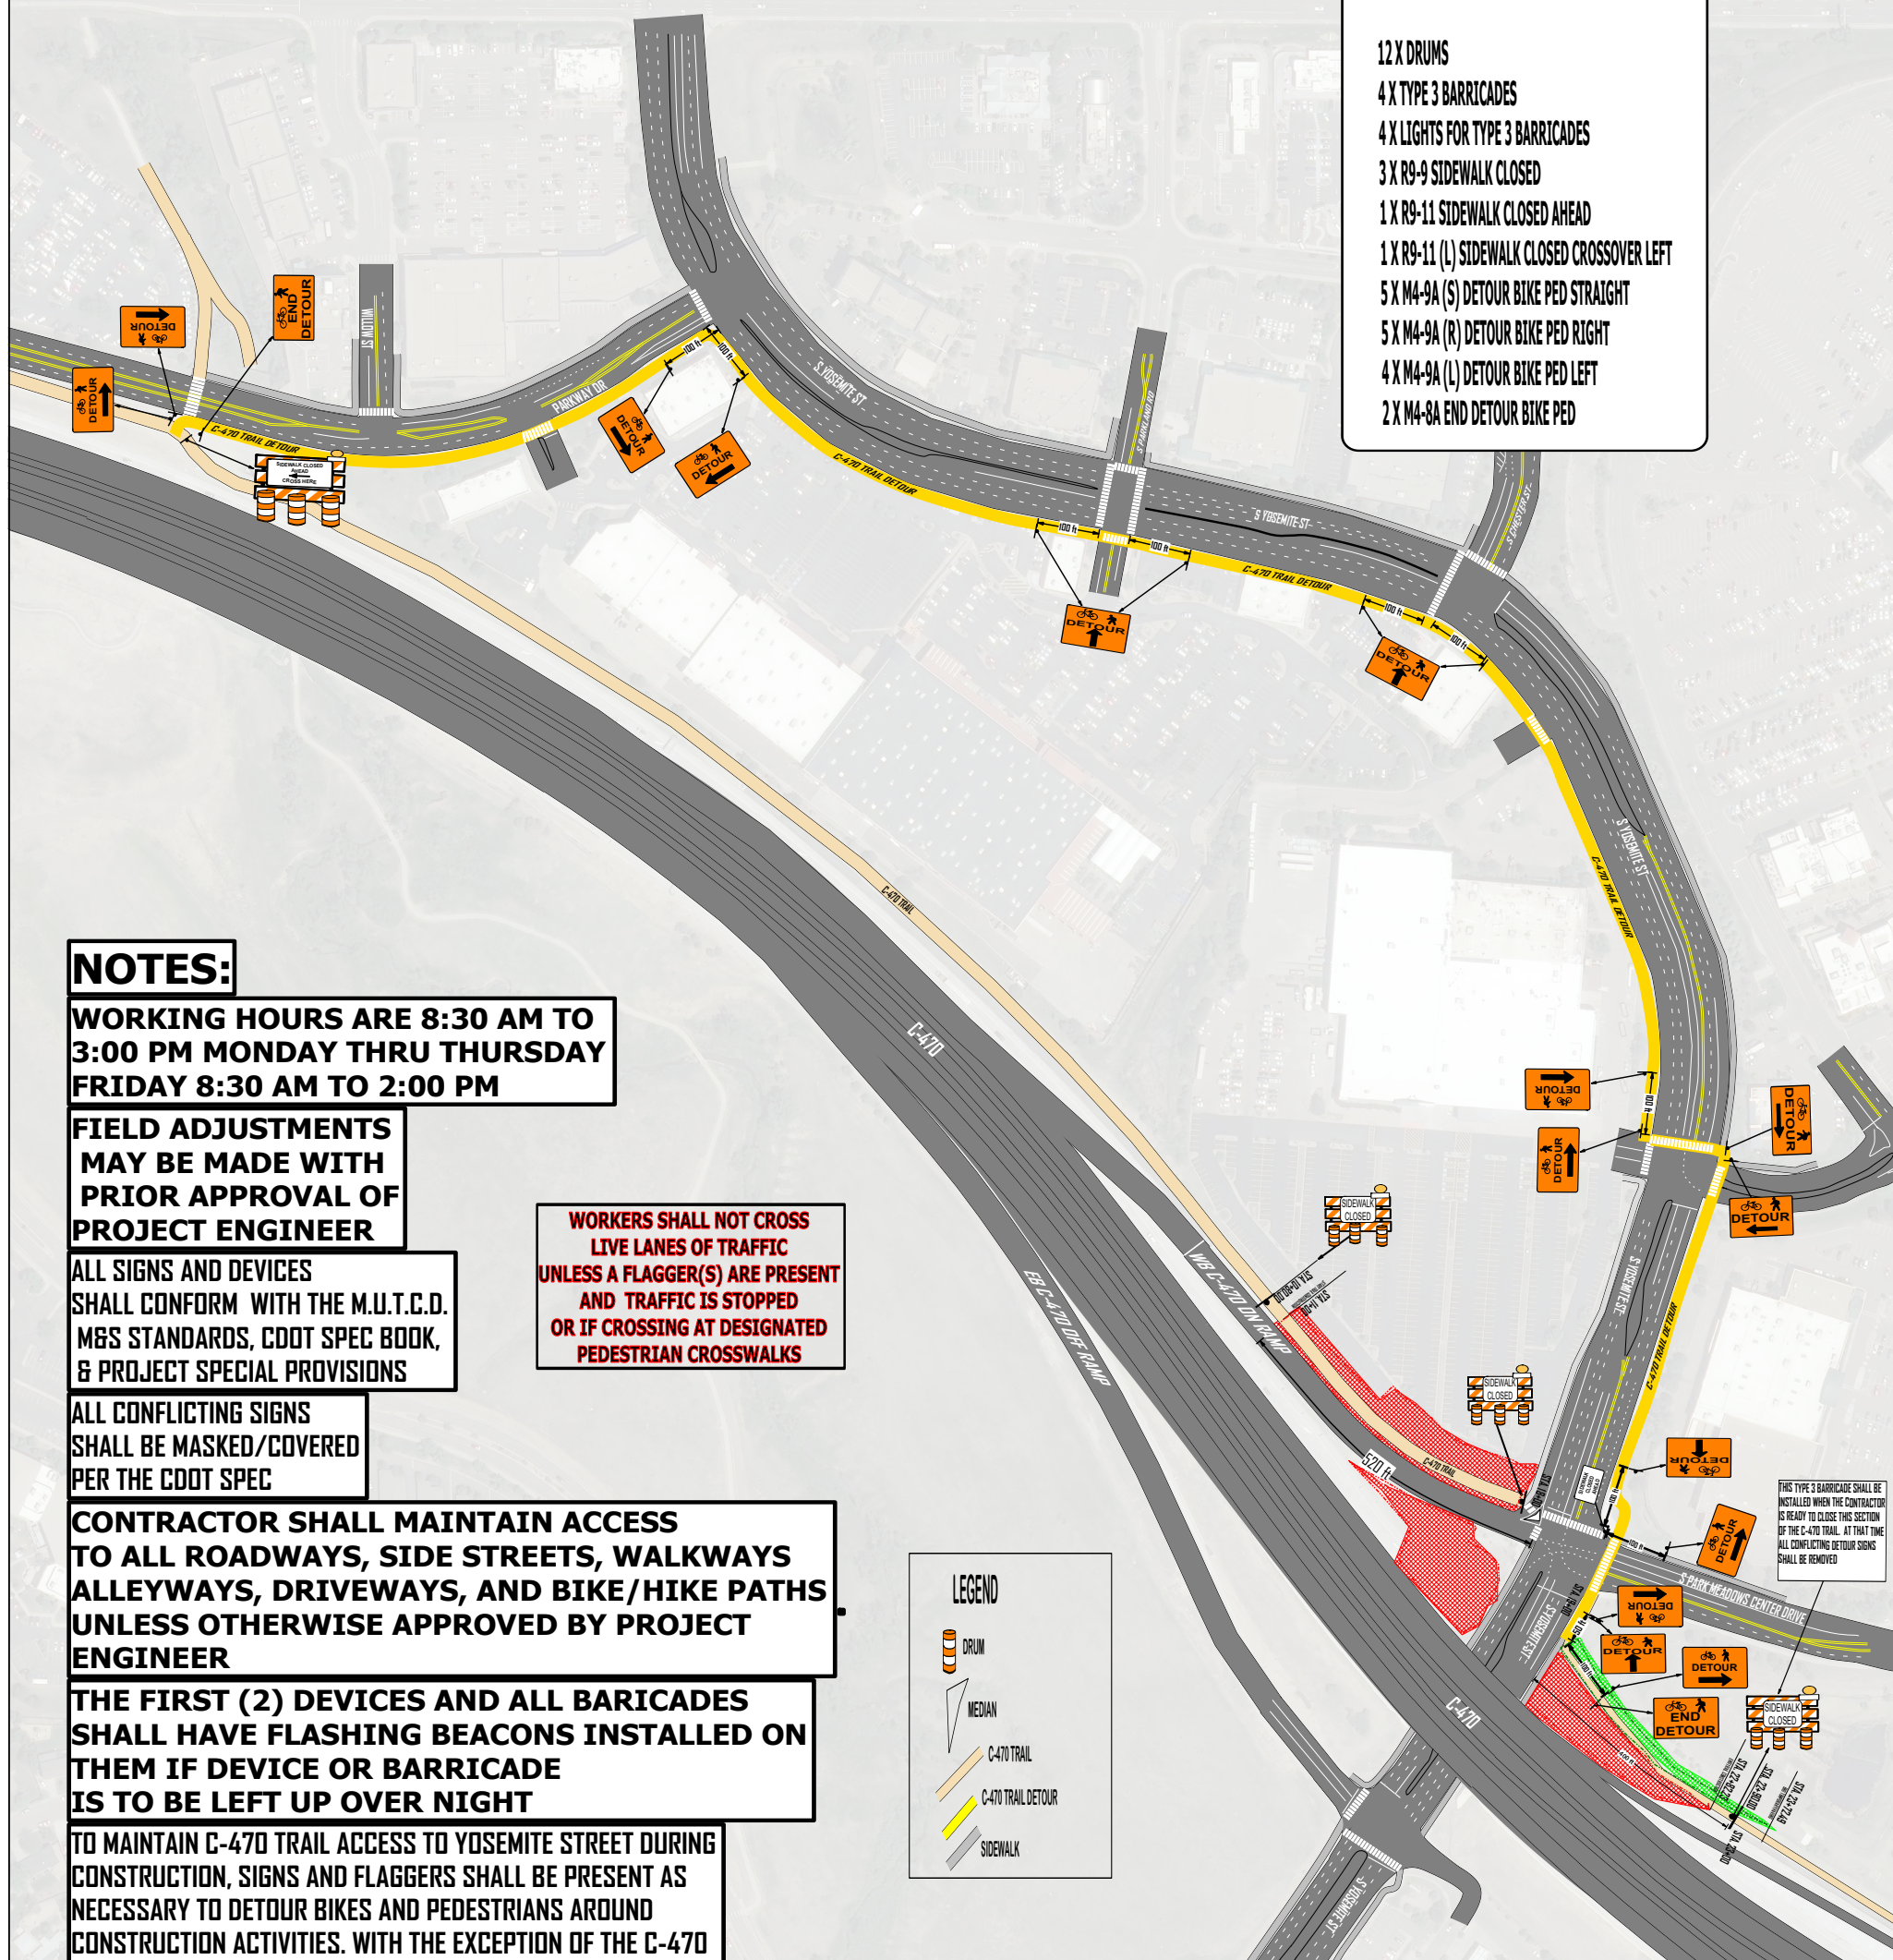

NOTES:

WORKING HOURS ARE 8:30 AM TO 3:00 PM MONDAY THRU THURSDAY FRIDAY 8:30 AM TO 2:00 PM

FIELD ADJUSTMENTS MAY BE MADE WITH PRIOR APPROVAL OF PROJECT ENGINEER

ALL SIGNS AND DEVICES SHALL CONFORM WITH THE M.U.T.C.D. M&S STANDARDS, CDOT SPEC BOOK, & PROJECT SPECIAL PROVISIONS

ALL CONFLICTING SIGNS SHALL BE MASKED/COVERED PER THE CDOT SPEC

CONTRACTOR SHALL MAINTAIN ACCESS TO ALL ROADWAYS, SIDE STREETS, WALKWAYS ALLEYS, DRIVEWAYS, AND BIKE/HIKE PATHS UNLESS OTHERWISE APPROVED BY PROJECT ENGINEER


THE FIRST (2) DEVICES AND ALL BARRICADES SHALL HAVE FLASHING BEACONS INSTALLED ON THEM IF DEVICE OR BARRICADE IS TO BE LEFT UP OVER NIGHT

TO MAINTAIN C-470 TRAIL ACCESS TO YOSEMITE STREET DURING CONSTRUCTION, SIGNS AND FLAGGERS SHALL BE PRESENT AS NECESSARY TO DETOUR BIKES AND PEDESTRIANS AROUND CONSTRUCTION ACTIVITIES. WITH THE EXCEPTION OF THE C-470 TRAIL, NO PARKING, STAGING, OR WORK SHALL OCCUR ON ANY OTHER TRAIL OR OPEN SPACE

DOUGLAS COUNTY SHALL COORDINATE THE CLOSURE OF ALL ROADS REQUIRED TO FACILITATE CONSTRUCTION. CLOSURES WILL BE COORDINATED WITH LOCAL BUSINESSES AND STAKEHOLDERS

SEE PROJECT SPECIALS FOR HOLIDAY LANE CLOSURE RESTRICTIONS FROM THE SATURDAY PRIOR TO THANKSGIVING TO JANUARY 2ND 2022

WORKERS SHALL NOT CROSS LIVE LANES OF TRAFFIC UNLESS A FLAGGER(S) ARE PRESENT AND TRAFFIC IS STOPPED OR IF CROSSING AT DESIGNATED PEDESTRIAN CROSSWALKS

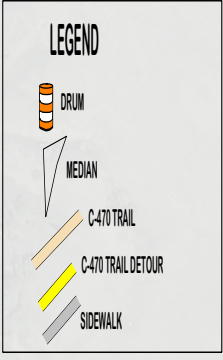

THIS TYPE 3 BARRICADE SHALL BE INSTALLED WHEN THE CONTRACTOR IS READY TO CLOSE THIS SECTION OF THE C-470 TRAIL. AT THAT TIME ALL CONFLICTING DETOUR SIGNS SHALL BE REMOVED

MHT MUST BE APPROVED & SIGNED PRIOR TO ANY WORK BEING PERFORMED. PLEASE FAX OR EMAIL A COPY TO ROCKY MOUNTAIN SIGNING @ 303-840-3157

Rocky Mountain SIGNING **SANDRA SCAROTKE** DECEMBER 3, 2021
PLAN DESIGNER/TCS ATSSA CERT #521661 EXP. 06/2025 DATE

ZAK _____ DATE _____
DOUGLAS COUNTY COLORADO *[Signature]* 12/9/21 DATE