
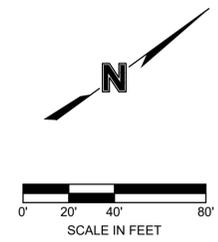


DWG: F:\2024\07501-08000\024-07913-A\40-Design\Exhibits\30%_Design_Exhibit\ROLL PLOT EXHIBIT_A2407913.dwg USER: zdeobald
 DATE: Feb 19, 2026 5:22pm XREFS: T_PBASE_A2407913 T_XBNDY_A2407913 T_PPAT1_A2407913 T_PPRKGG_A2407913 T_PMRKGG_A2407913 T_AERL_A2407913 T_EXHIBIT_A2407913

LEGEND:					
	CONCRETE SIDEWALK (6")		ASPHALT PATCHING PER COUNTY SP.62		MEDIAN CURB & GUTTER (CATCH) PER COUNTY SP.17
	LANDSCAPE AREA		2" ASPHALT OVERLAY		VERTICAL CURB & GUTTER (CATCH) PER COUNTY SP.17
	CONCRETE MEDIAN COVER MATERIAL (6")		10" CONCRETE PAVEMENT ABC CLASS 6 (6")		MEDIAN CURB & GUTTER (SPILL) PER COUNTY SP.17
	CONCRETE CURB RAMP (6")		EXISTING RIGHT OF WAY LINE		HIGH SPEED MOUNTABLE CURB & GUTTER PER COUNTY SP.17
	MOUNTABLE TRUCK APRON (8") ABC CLASS 6 (6")		EXISTING PROPERTY LINE		CURB & GUTTER TYPE 2 SECTION IM (CATCH) PER CDOT M-609-1
	DETECTABLE WARNING AREA		EXISTING EASEMENTS		MODIFIED HIGH SPEED MOUNTABLE CURB & GUTTER
	CONCRETE PAVEMENT (8") ABC CLASS 6 (6")				

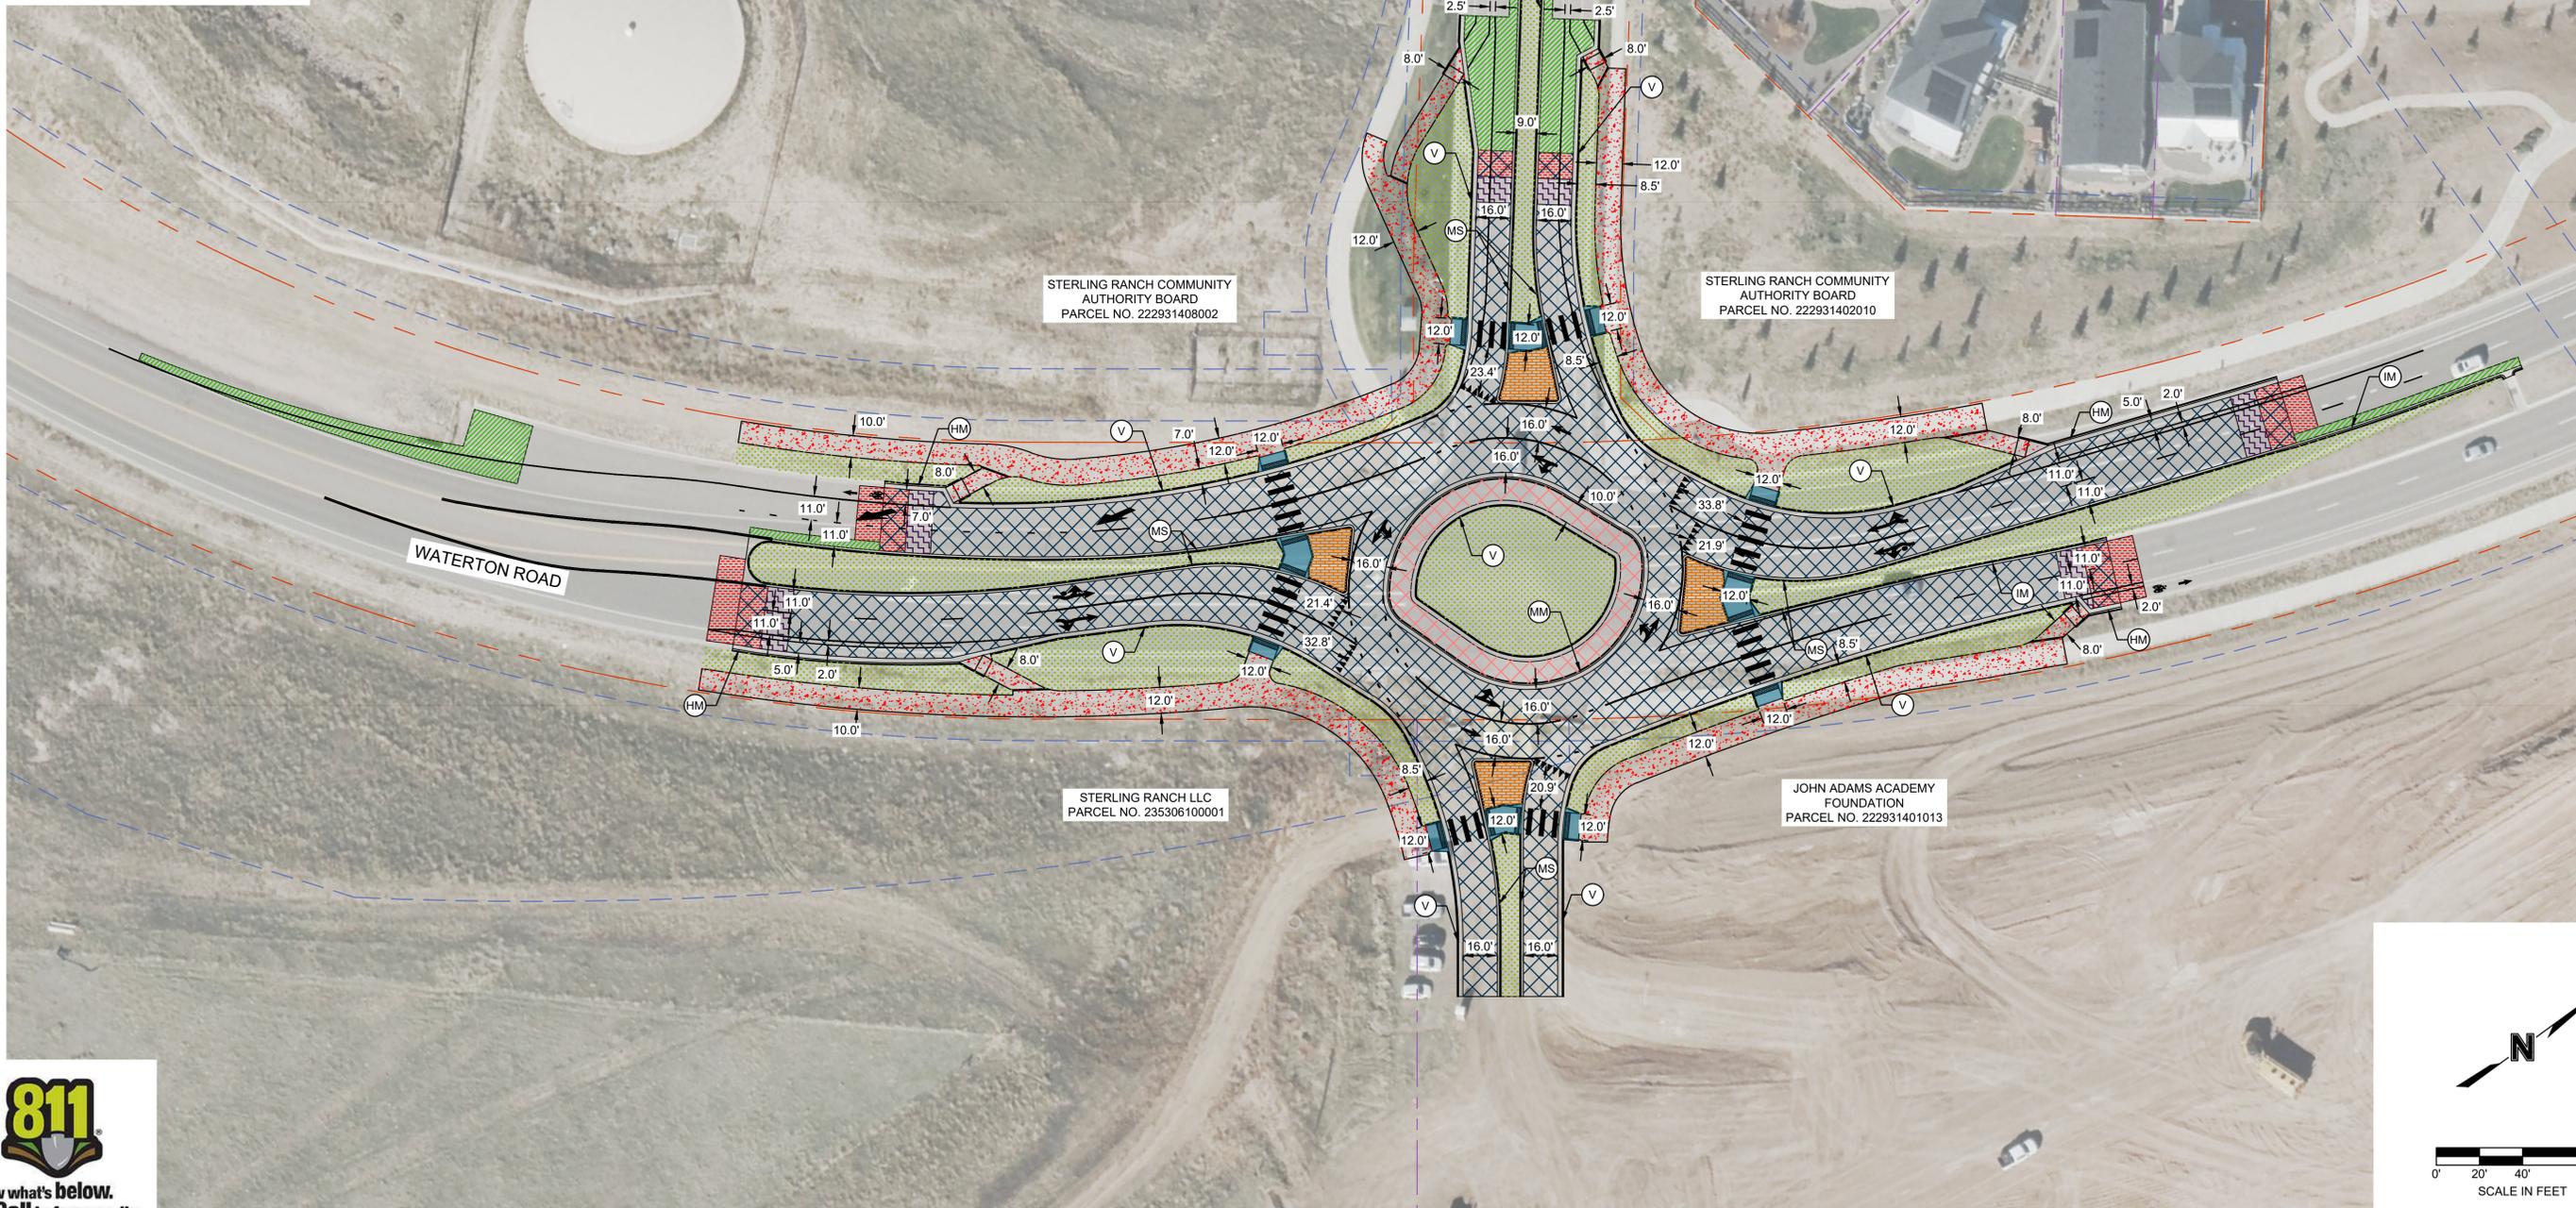

30% DESIGN - NOT FOR CONSTRUCTION	PRINT DATE: February 19, 2026 FILE NAME: ROLL PLOT EXHIBIT_A2407913.DWG HORIZ. SCALE: 1"=40' VERT. SCALE: UNIT INFORMATION	SHEET REVISIONS			Douglas County - Department of Public Works 100 Third Street, Suite 220 Castle Rock, CO 80104 Phone: 303-660-7490	AS CONSTRUCTED NO REVISIONS: REVISED: VOID:	WATERTON ROAD & MIDDLE FORK STREET 30% DESIGN LAYOUT			PROJECT NO./CODE PROJECT NO.: CI 2026-011 CODE:										
	1525 Raleigh St Suite 400 Denver, CO 80204	<table border="1"> <thead> <tr> <th>DATE:</th> <th>COMMENTS</th> <th>INIT.</th> </tr> </thead> <tbody> <tr><td> </td><td> </td><td> </td></tr> <tr><td> </td><td> </td><td> </td></tr> <tr><td> </td><td> </td><td> </td></tr> </tbody> </table>	DATE:	COMMENTS			INIT.										SHEET SUBSET: EXHIBIT SUBSET SHEETS: 1 OF 1			SHEET NUMBER: 1
		DATE:	COMMENTS	INIT.																
SUBSET SHEETS: 1 OF 1			SHEET NUMBER: 1																	